
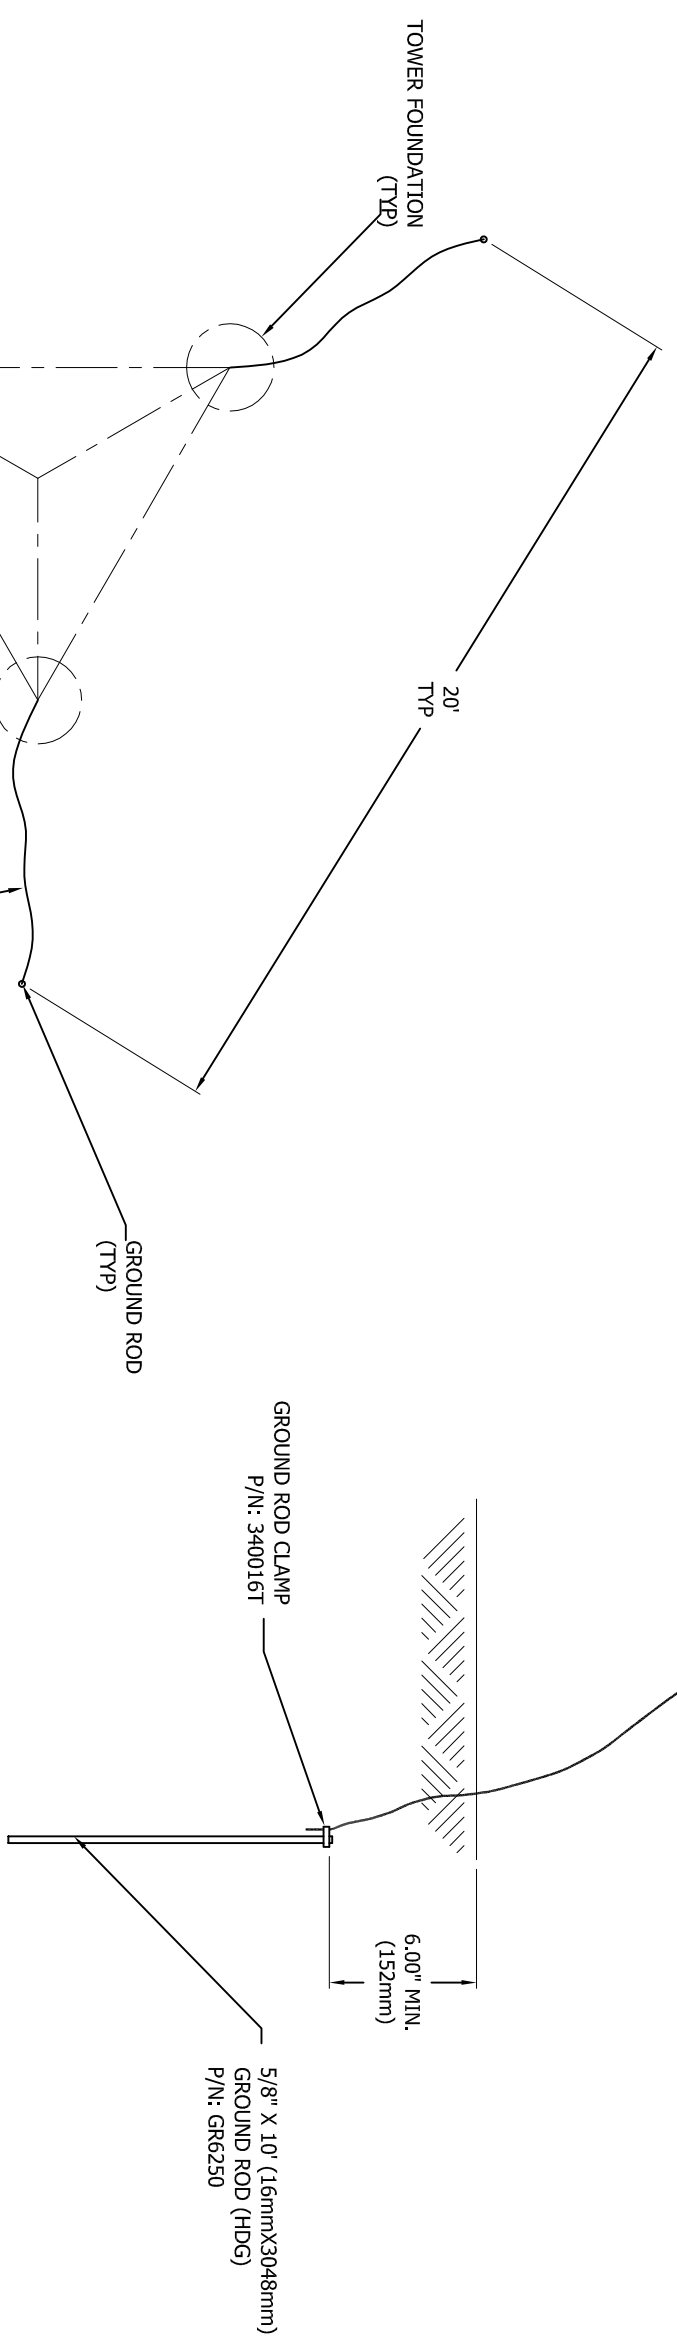


REVISIONS				
REV.	DESCRIPTION	DWN.	CHK.	APP.
2	UPDATE BOM AND STANDARDS	JEC		HA
	DATE: 8/18/11			

FILE NO.

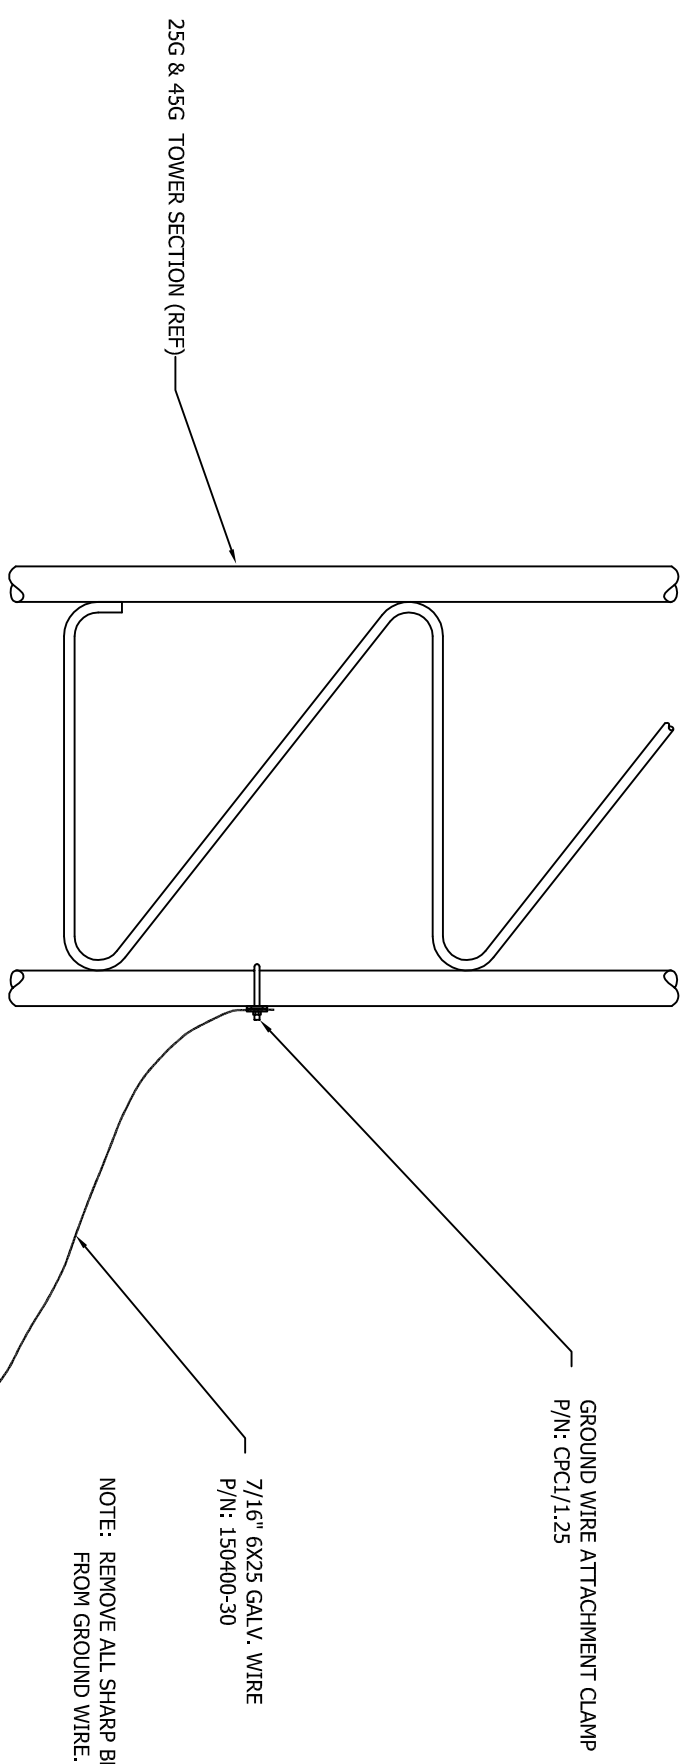

**BASE GROUNDING BGK3GGX**  
(3-REQ'D)

**PLAN VIEW**

DWN:	CHW	CHK'D:	JDM	DATE:	FEB/2/2009
ENGR:	HA	SHEET #:	1 OF 1	REV:	2
DRAWING NO:	B090128				

**KIT BASE GRD 25 & 45 TOWER**

THIS DRAWING IS THE PROPERTY OF ROHN, IT IS NOT TO BE REPRODUCED, COPIED OR TRACED IN WHOLE OR IN PART WITHOUT OUR WRITTEN CONSENT.



PO BOX 5999  
PEORIA, IL 61601-5999  
TOLL FREE 800-772-ROHN